

**MARKET STREET**  
 9TH STREET TO MEADE AVENUE  
 CHARLOTTESVILLE, VA



PREPARED: SE/CB  
 CHECKED: OG/AO  
 DATE  
 05/09/18  
 REV. 1 -  
 REV. 2 -  
 REV. 3 -

SHEET NAME  
 SIGNING AND  
 PAVEMENT  
 MARKING PLAN  
 DRAWING NUMBER  
**C2.0**

SHEET NUMBER  
**01** OF **05**

MATCHLINE - SHEET C2.1

NOT FOR CONSTRUCTION

MATCHLINE - SHEET C2.0

MATCHLINE - SHEET C2.2


**MARKET STREET**  
 9TH STREET TO MEADE AVENUE  
 CHARLOTTEVILLE, VA



PREPARED: SE/CB  
 CHECKED: OG / AO  
 DATE  
 05/09/18  
 REV. 1 -  
 REV. 2 -  
 REV. 3 -

SHEET NAME  
 SIGNING AND  
 PAVEMENT  
 MARKING PLAN  
 DRAWING NUMBER  
**C2.1**


SHEET NUMBER  
**02 OF 05**

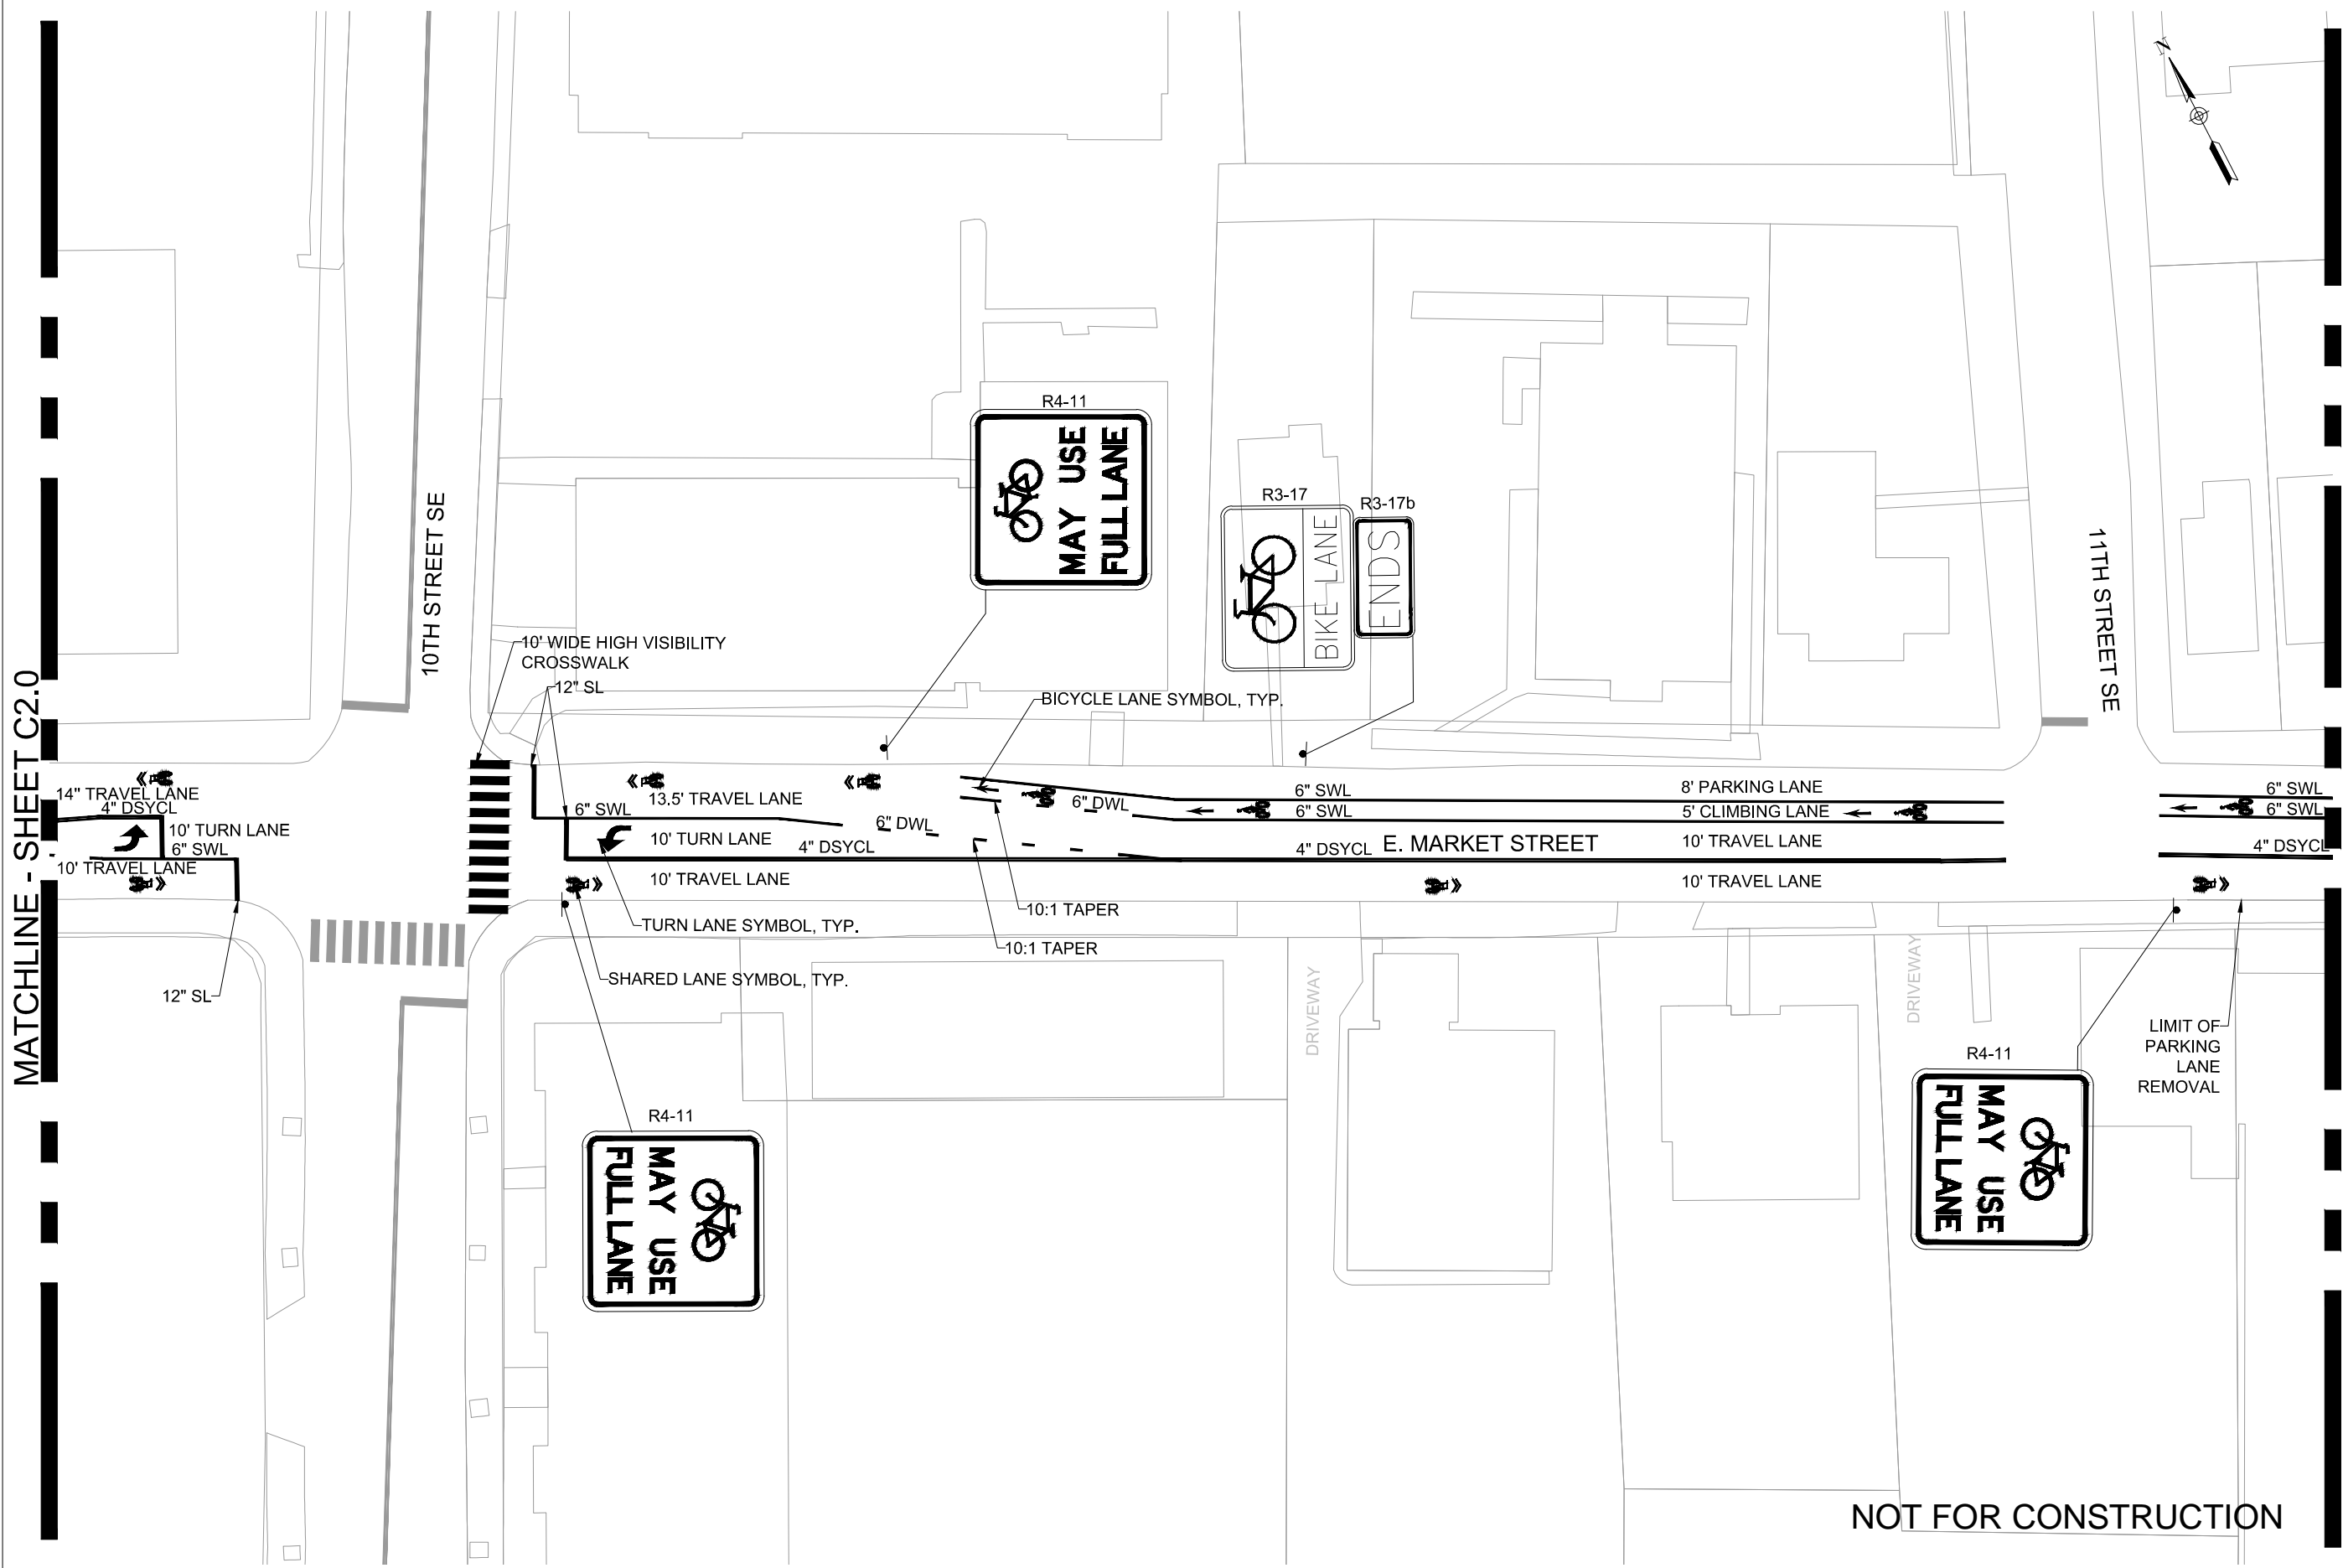

NOT FOR CONSTRUCTION

MATCHLINE - SHEET C2.1

MATCHLINE - SHEET C2.3

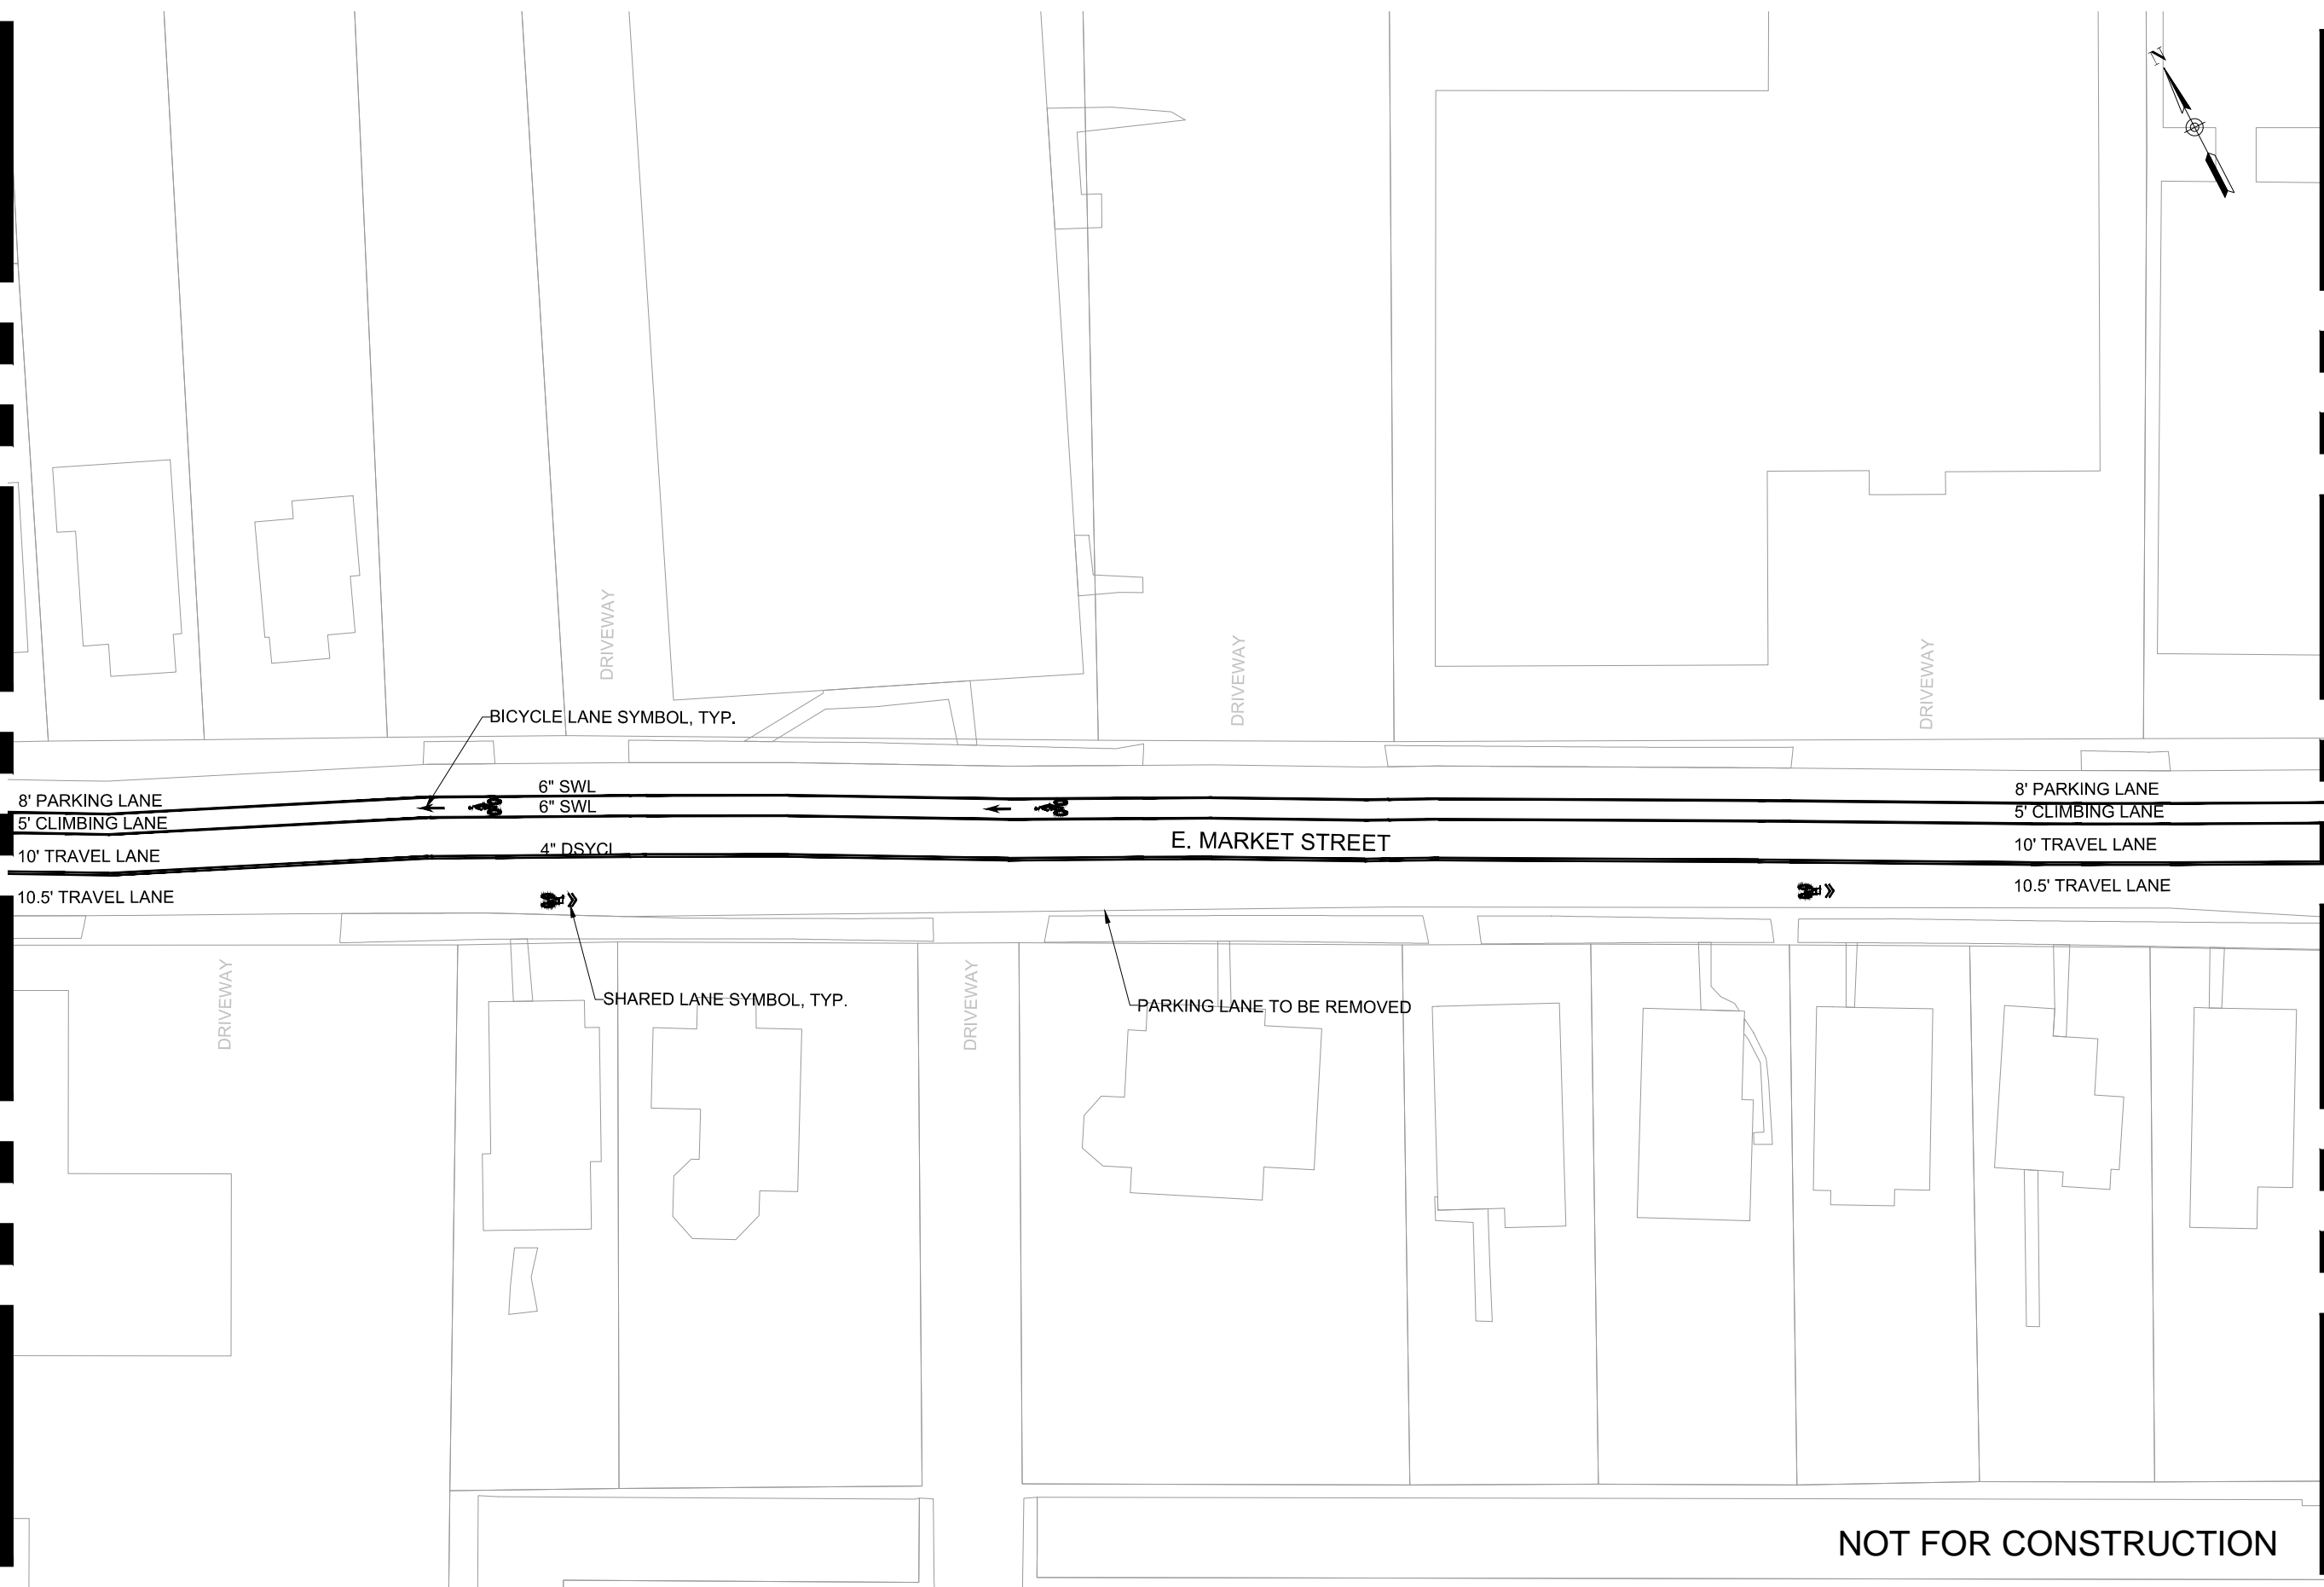

**MARKET STREET**  
 9TH STREET TO MEADE AVENUE  
 CHARLOTTEVILLE, VA



PREPARED: SE/CB  
 CHECKED: OG/AO  
 DATE  
 05/09/18  
 REV. 1 -  
 REV. 2 -  
 REV. 3 -


SHEET NAME  
 SIGNING AND  
 PAVEMENT  
 MARKING PLAN  
 DRAWING NUMBER  
**C2.2**

SHEET NUMBER  
**03 OF 05**

**NOT FOR CONSTRUCTION**

MATCHLINE - SHEET C2.2

MATCHLINE - SHEET C2.4

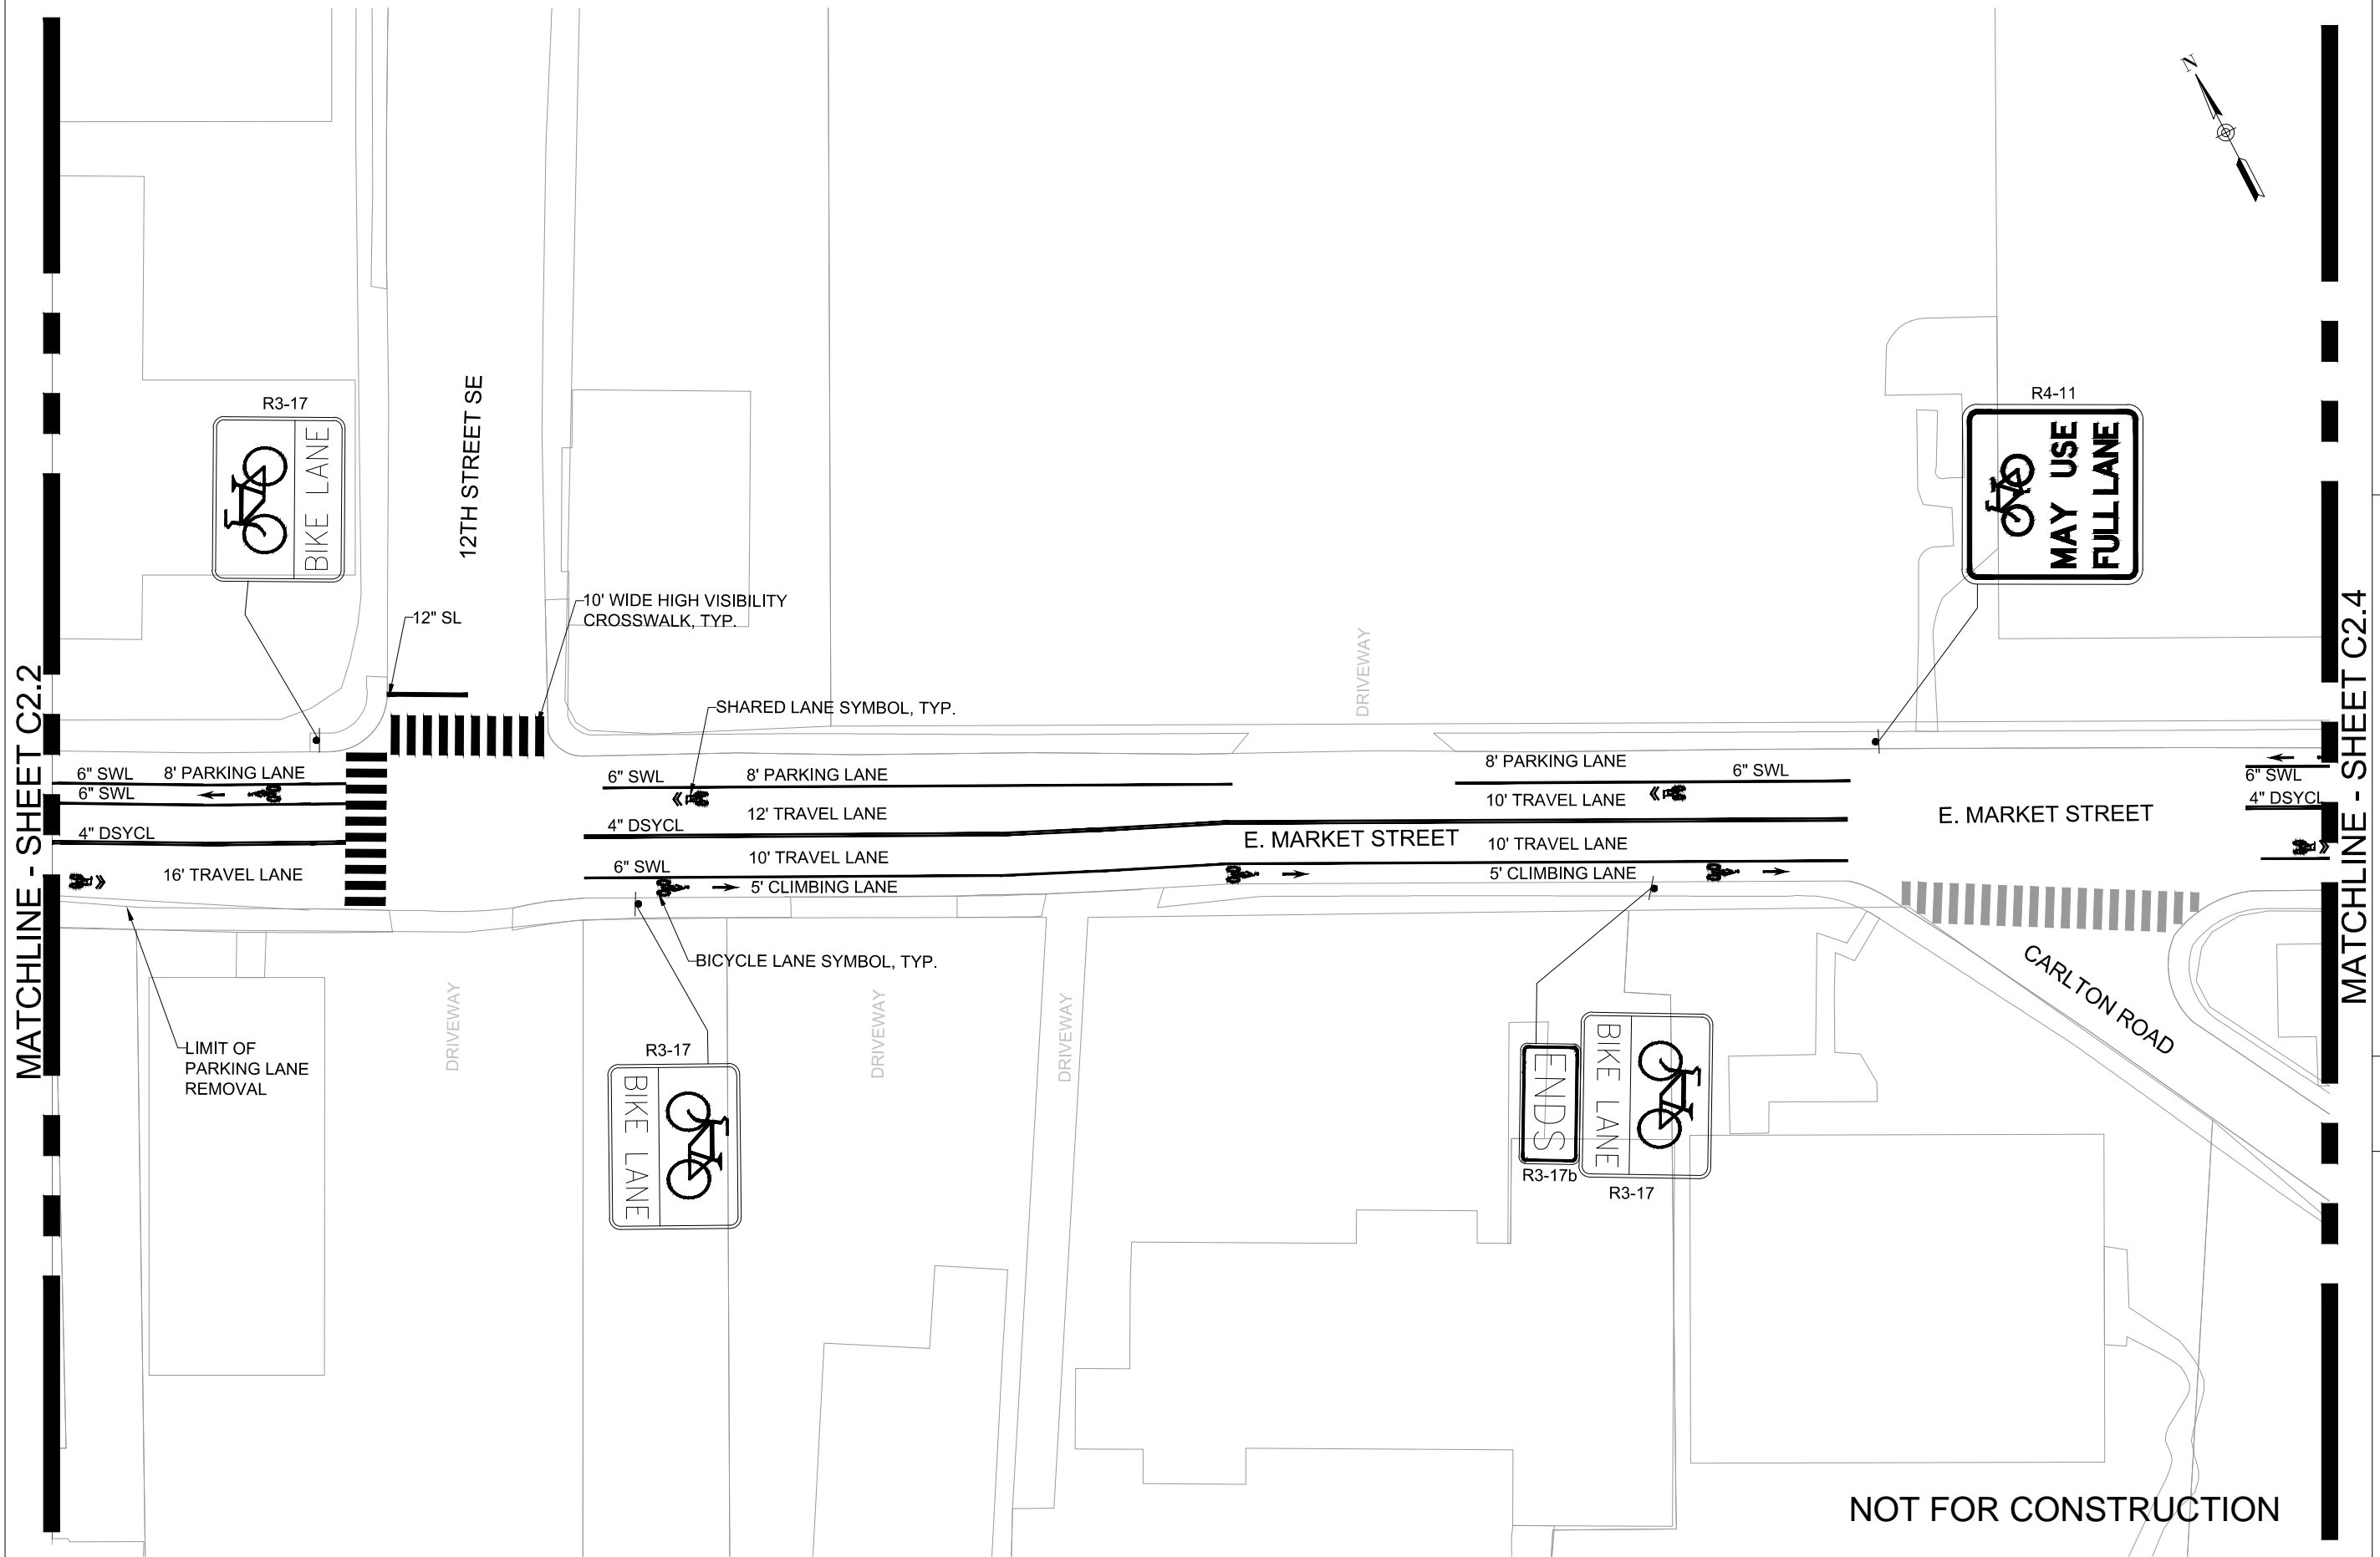

**MARKET STREET**  
 9TH STREET TO MEADE AVENUE  
 CHARLOTTESVILLE, VA




PREPARED: SE/CB  
 CHECKED: OG/AO  
 DATE  
 05/09/18  
 REV. 1 -  
 REV. 2 -  
 REV. 3 -

SHEET NAME  
 SIGNING AND  
 PAVEMENT  
 MARKING PLAN  
 DRAWING NUMBER  
**C2.3**

SHEET NUMBER  
**04** OF **05**

NOT FOR CONSTRUCTION

MATCHLINE - SHEET C2.3

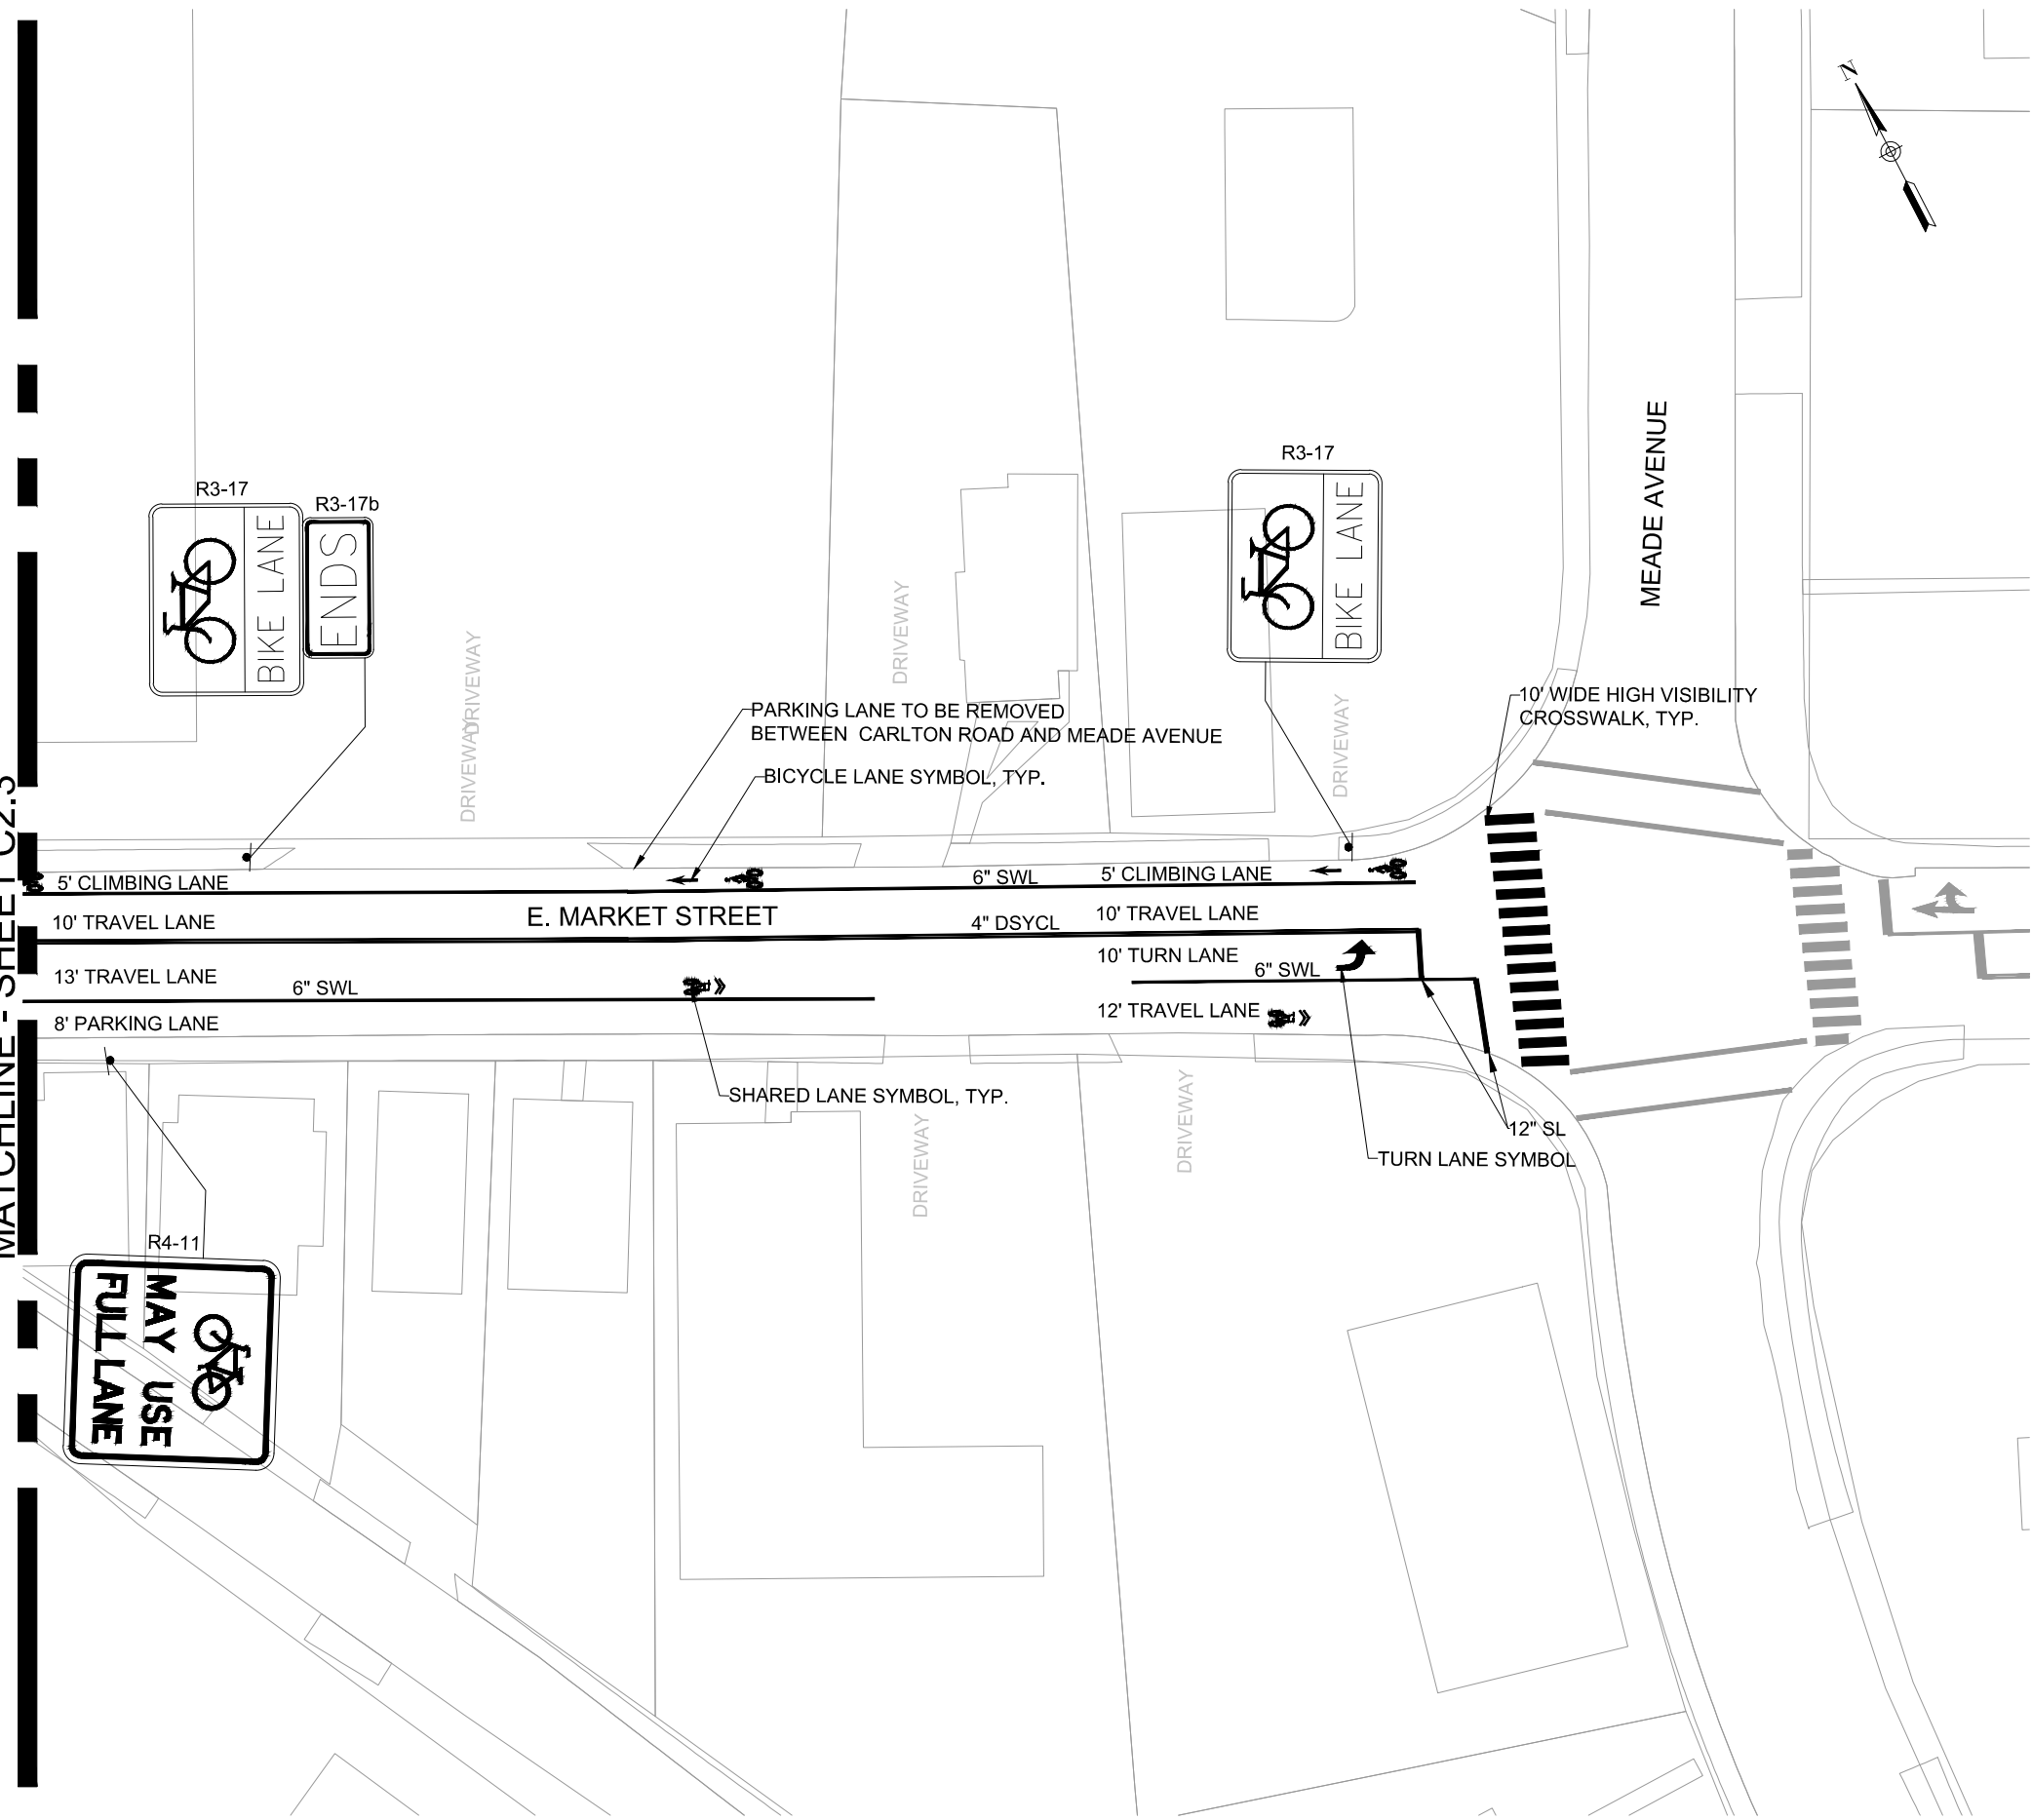

**MARKET STREET  
 9TH STREET TO MEADE AVENUE  
 CHARLOTTEVILLE, VA**



PREPARED: SE/CB  
 CHECKED: OG/AO  
 DATE  
 05/09/18  
 REV. 1 -  
 REV. 2 -  
 REV. 3 -

SHEET NAME  
 SIGNING AND  
 PAVEMENT  
 MARKING PLAN  
 DRAWING NUMBER  
**C2.4**

SHEET NUMBER  
**05 OF 05**

**NOT FOR CONSTRUCTION**